



LEGEND

- B EXISTING BENCH
- B PROPOSED BENCH
- BB EXISTING BIG BELLY SOLAR TRASH COMPACTOR
- MB EXISTING NEWS BOXES
- BR BIKE RACK
- BR LONG BIKE RACK
- MB EXISTING MAILBOX
- TRASH RECEPTACLE
- RECYCLING BIN
- UP UTILITY POLE WITH LIGHT
- UP UTILITY POLE WITHOUT LIGHT
- LP PEDESTRIAN LIGHT POLE
- FP FIRE HYDRANT
- DECORATIVE PAVING EDGE
- CONCRETE PAVING
- PROPOSED SHADE TREE
- EXISTING TREE
- PROPOSED PLANTER (SHRUBS, GROUND COVER, PERENNIALS)
- REJUVENATED OR NEW LAWN
- EXISTING LAWN
- BUS BUS SHELTER
- ART POSSIBLE FUTURE ART OR SCULPTURE LOCATION

 

MASSACHUSETTS AVENUE BUSINESS DISTRICT DESIGN 75% SUBMISSION TOWN OF ARLINGTON

March 29, 2012

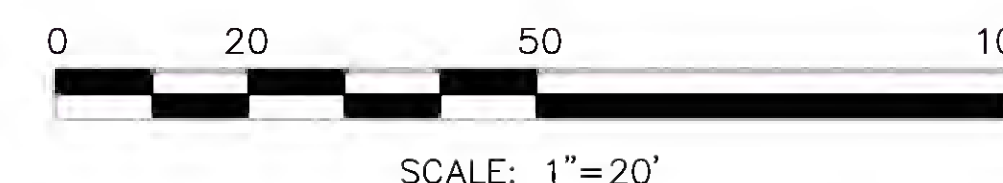

WDG Waterfield Design Group